


PLAN VIEW OF SHAFT

Floor Served: 2

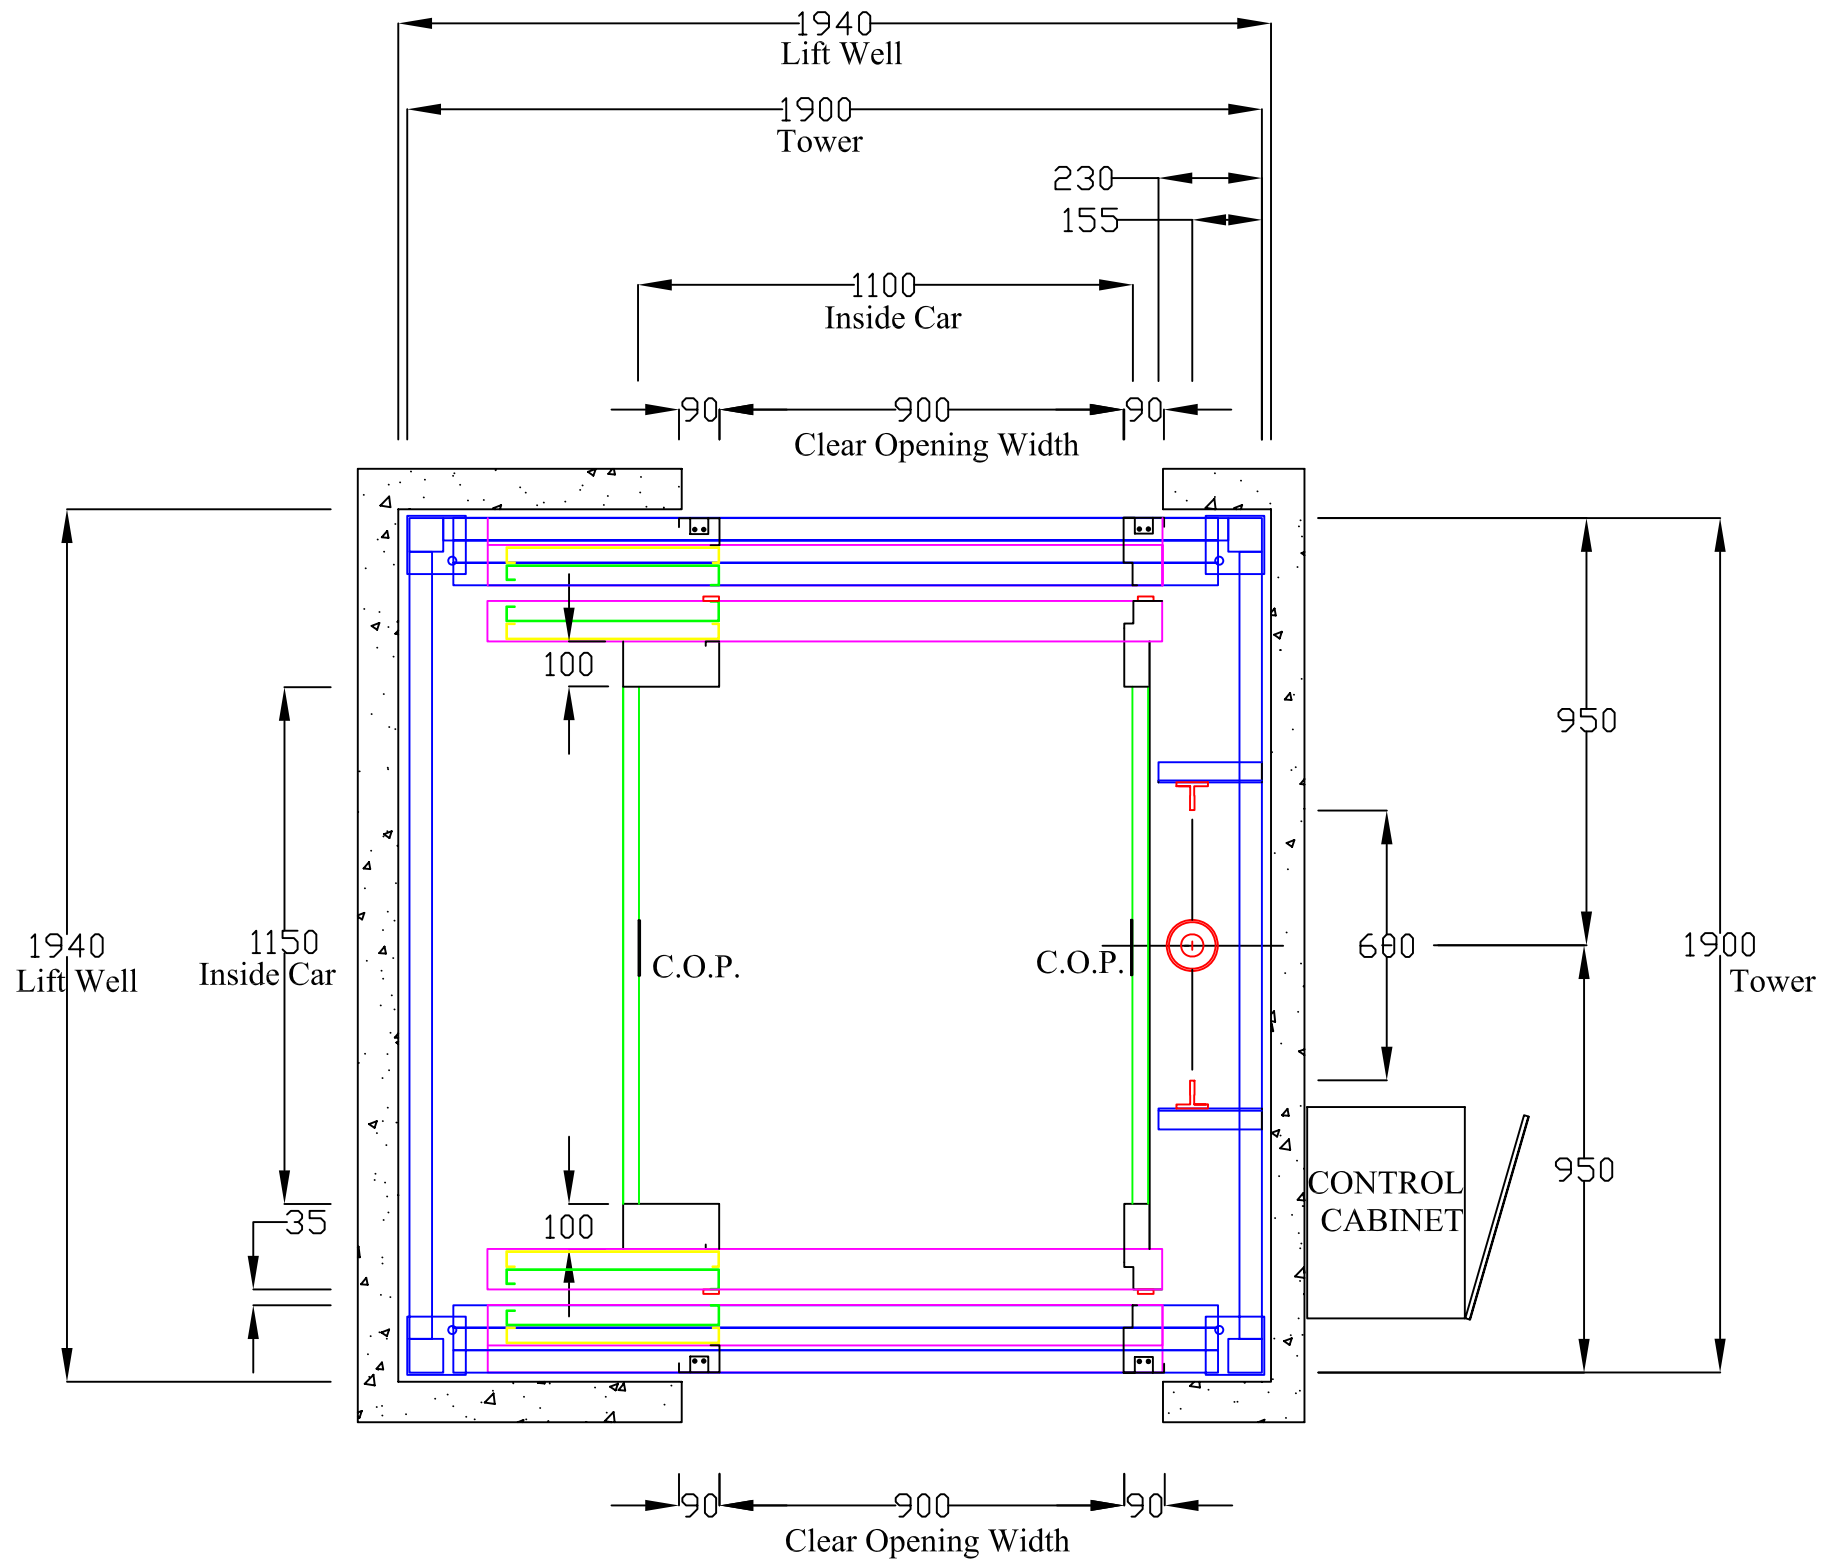

Floor Served: 1

APPROVAL FOR MANUFACTURE:
 CLIENT APPROVAL
 Signature: _____
 Name: _____
 Date: _____

EDS <small>Elevator Design Solutions</small>	<small>Rev. No.</small>	<small>Rev. Note</small>	<small>Rev. Date</small>	<small>Checked By</small>	<small>Signature</small>
	Drawing No.	?-?????-?-202-0	Date: ??/??/??		
Drawing Title:	Layout -				