


PLAN VIEW OF SHAFT

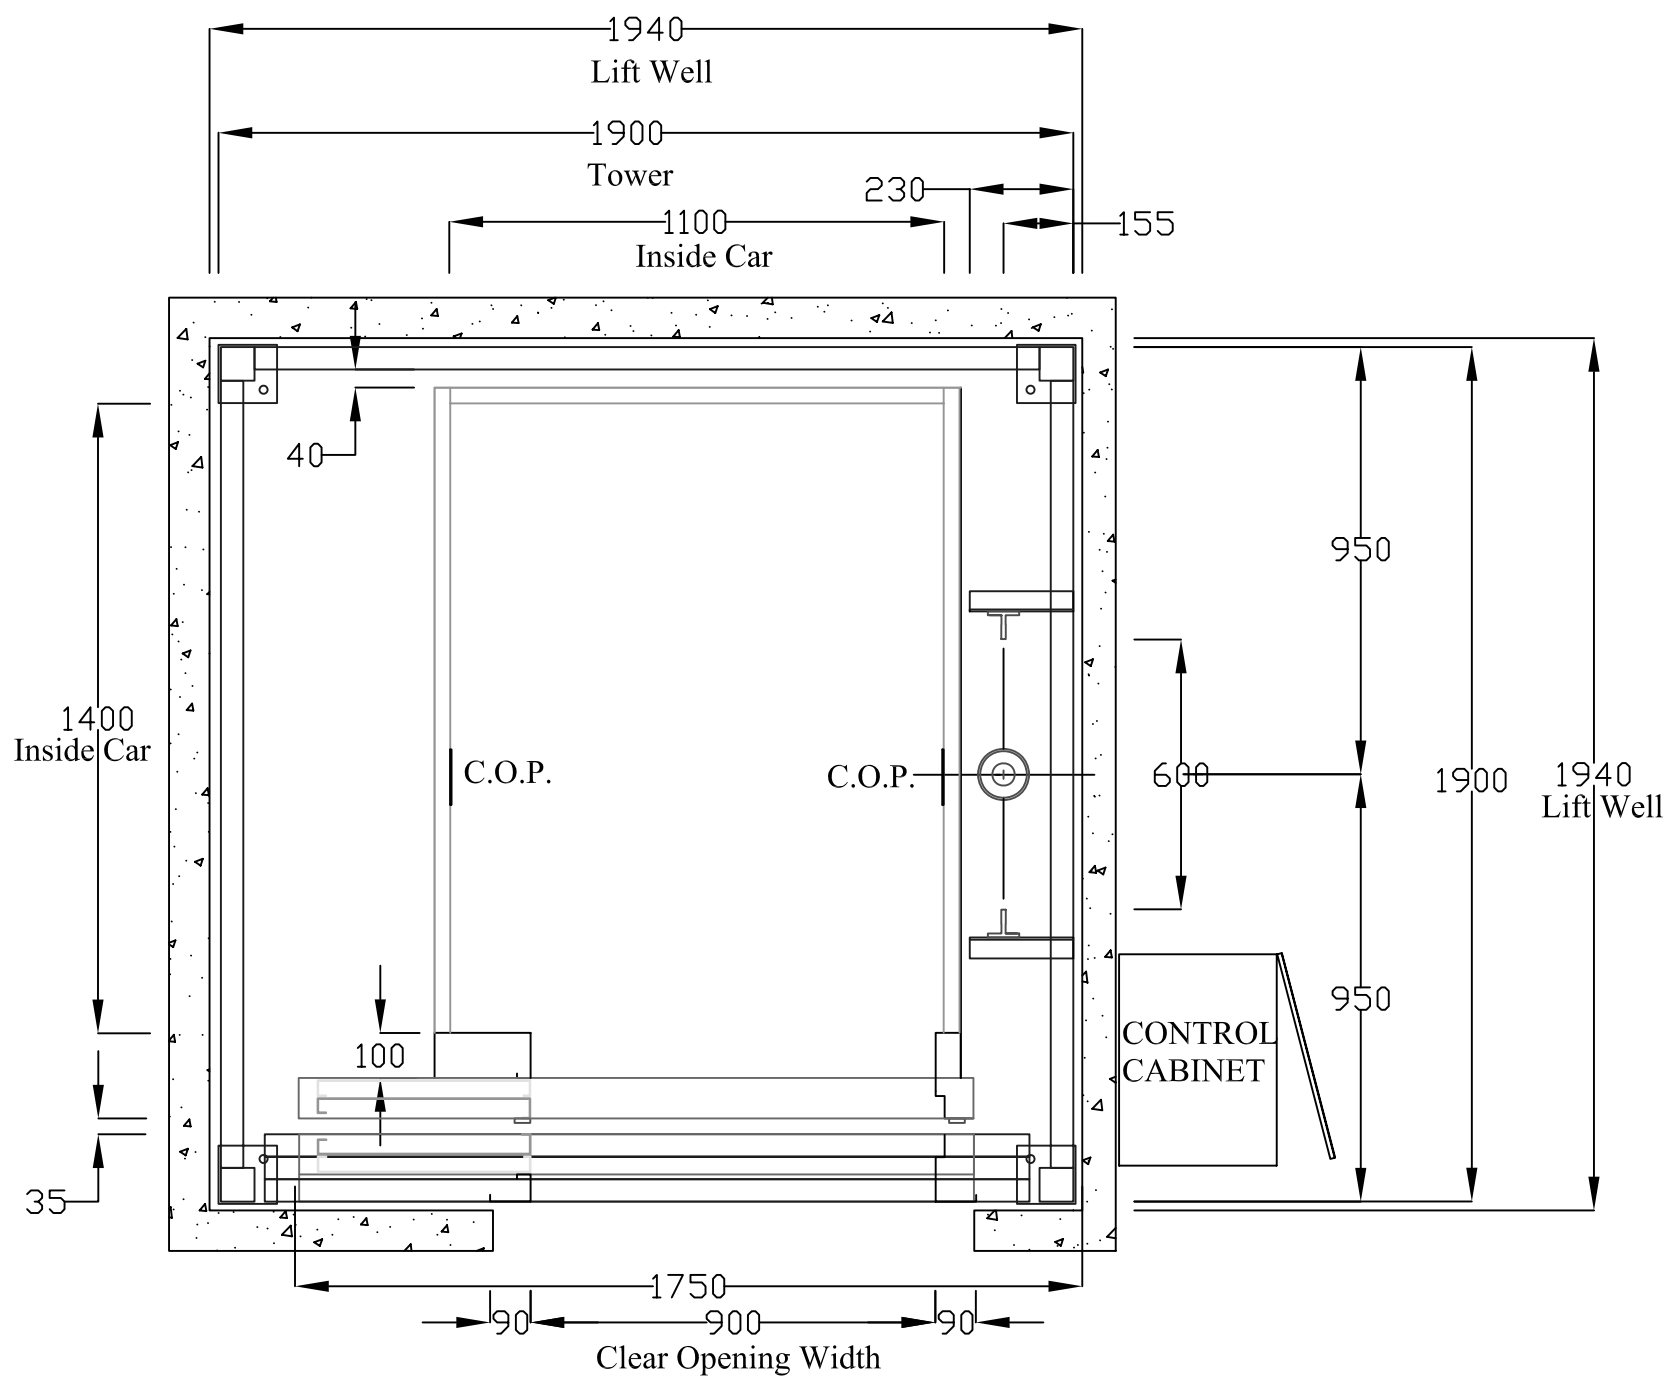

Floors Served: 1, 2 & 3

APPROVAL FOR MANUFACTURE:
 CLIENT APPROVAL
 Signature: _____
 Name: _____
 Date: _____

EDS Elevator Design Solutions	Rev. No.	Rev. Note	Rev. Date	Checked By	Signature
	Drawing No.	?-?????-?-202-0			Date: ??/??/??
Drawing Title:		Layout -			