


PLAN VIEW OF SHAFT

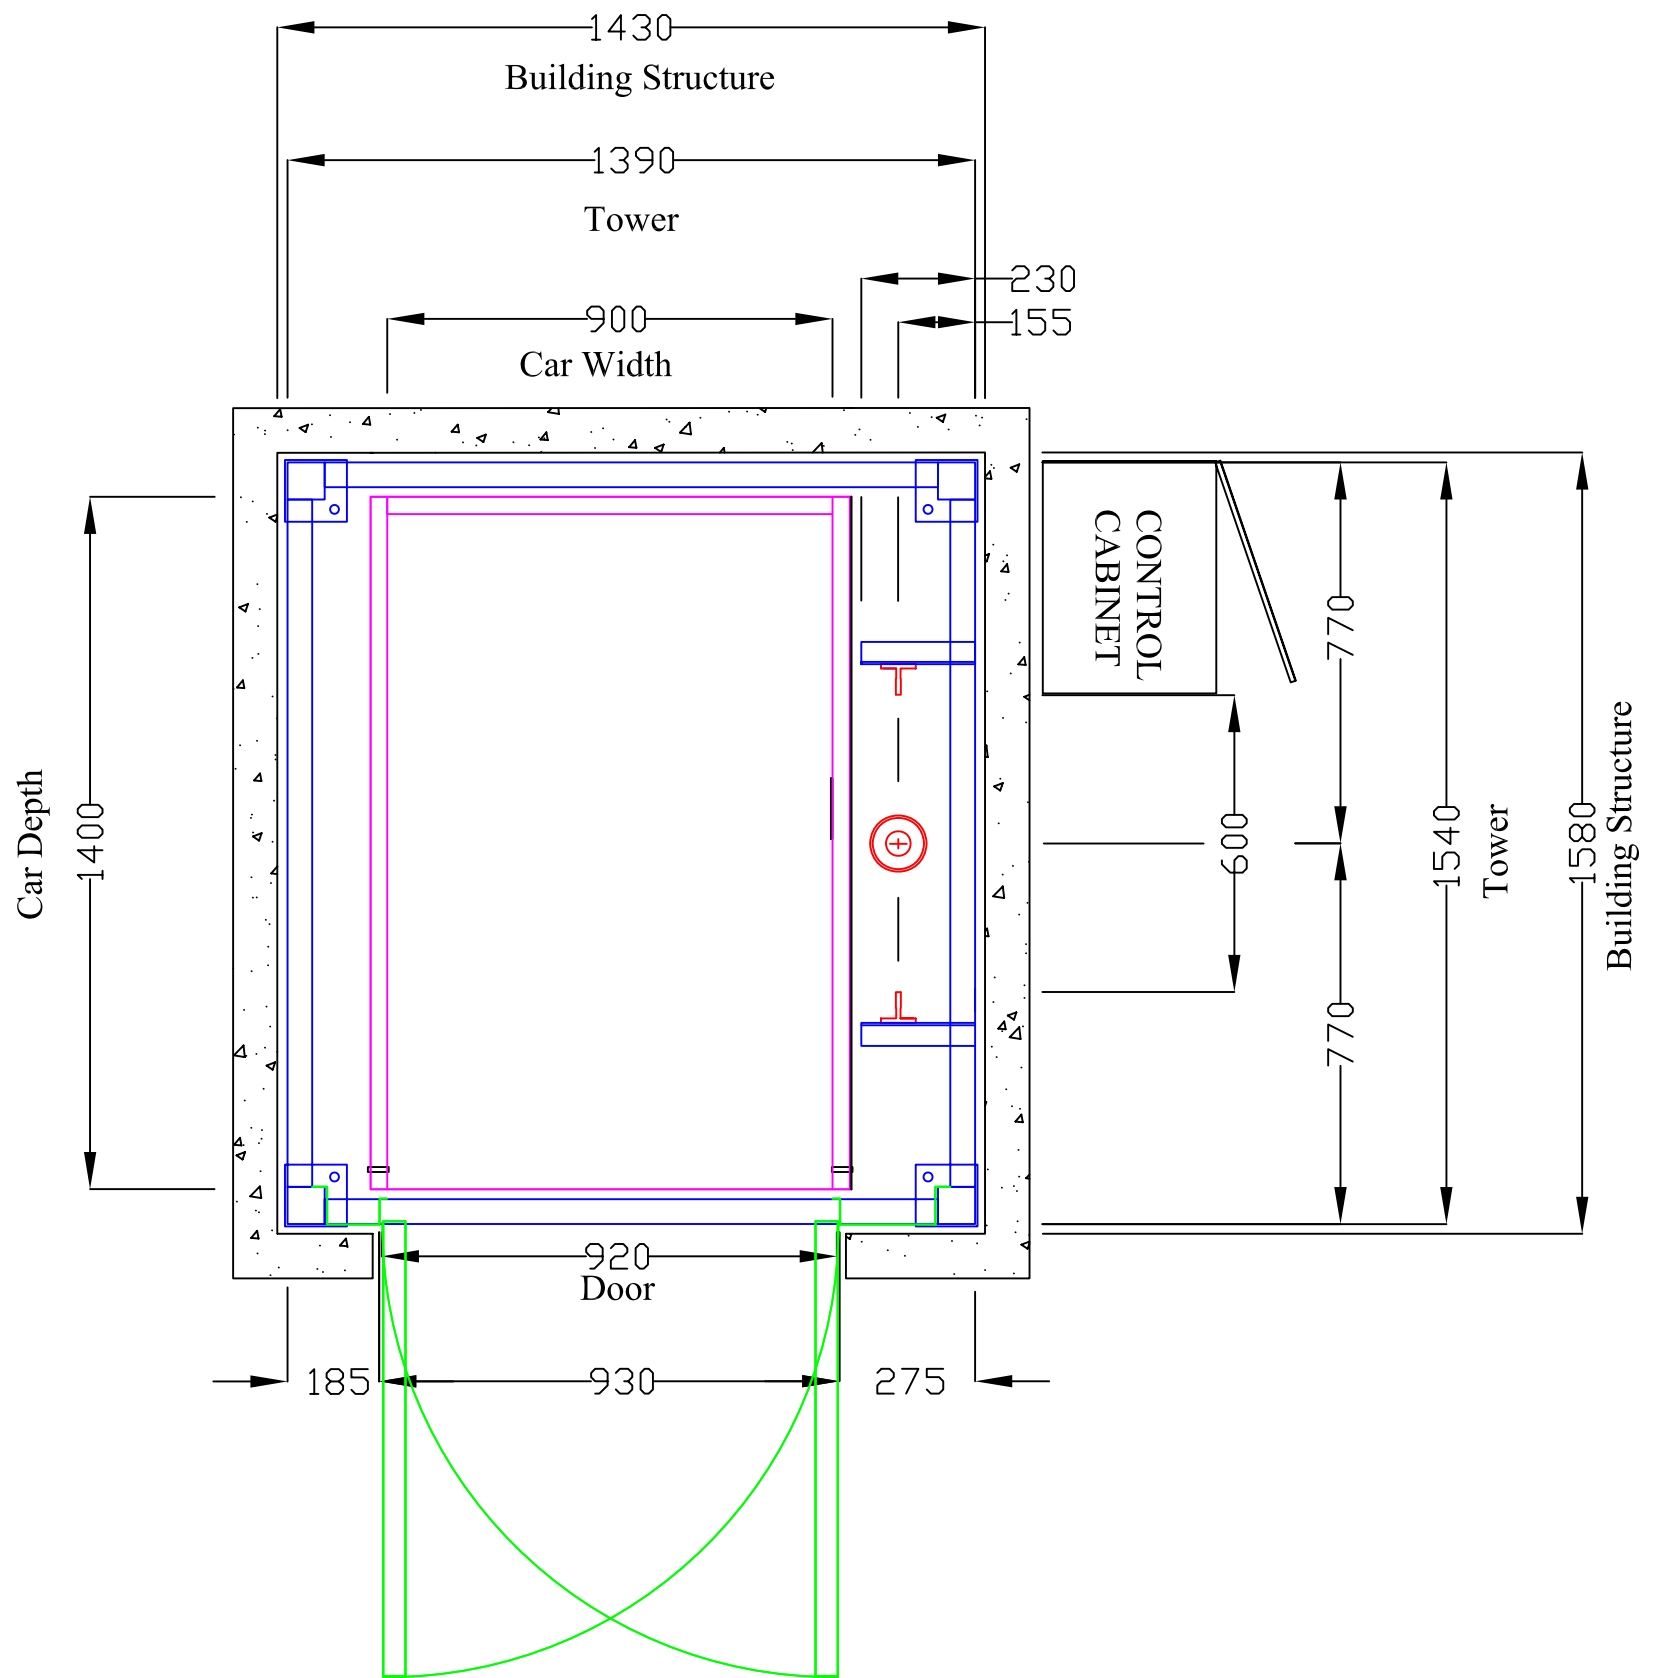

Floors Served:
1, 2 & 3

APPROVAL FOR MANUFACTURE:

CLIENT APPROVAL

Signature: _____

Name: _____

Date: _____

EDS Elevator Design Solutions	Rev.No.	Rev. Note	Rev. Date	Checked By	Signature
	Drawing No.	1-102-0			Date: 07/06/04
Drawing Title:		Layout - RL240			