


# PLAN VIEW OF SHAFT

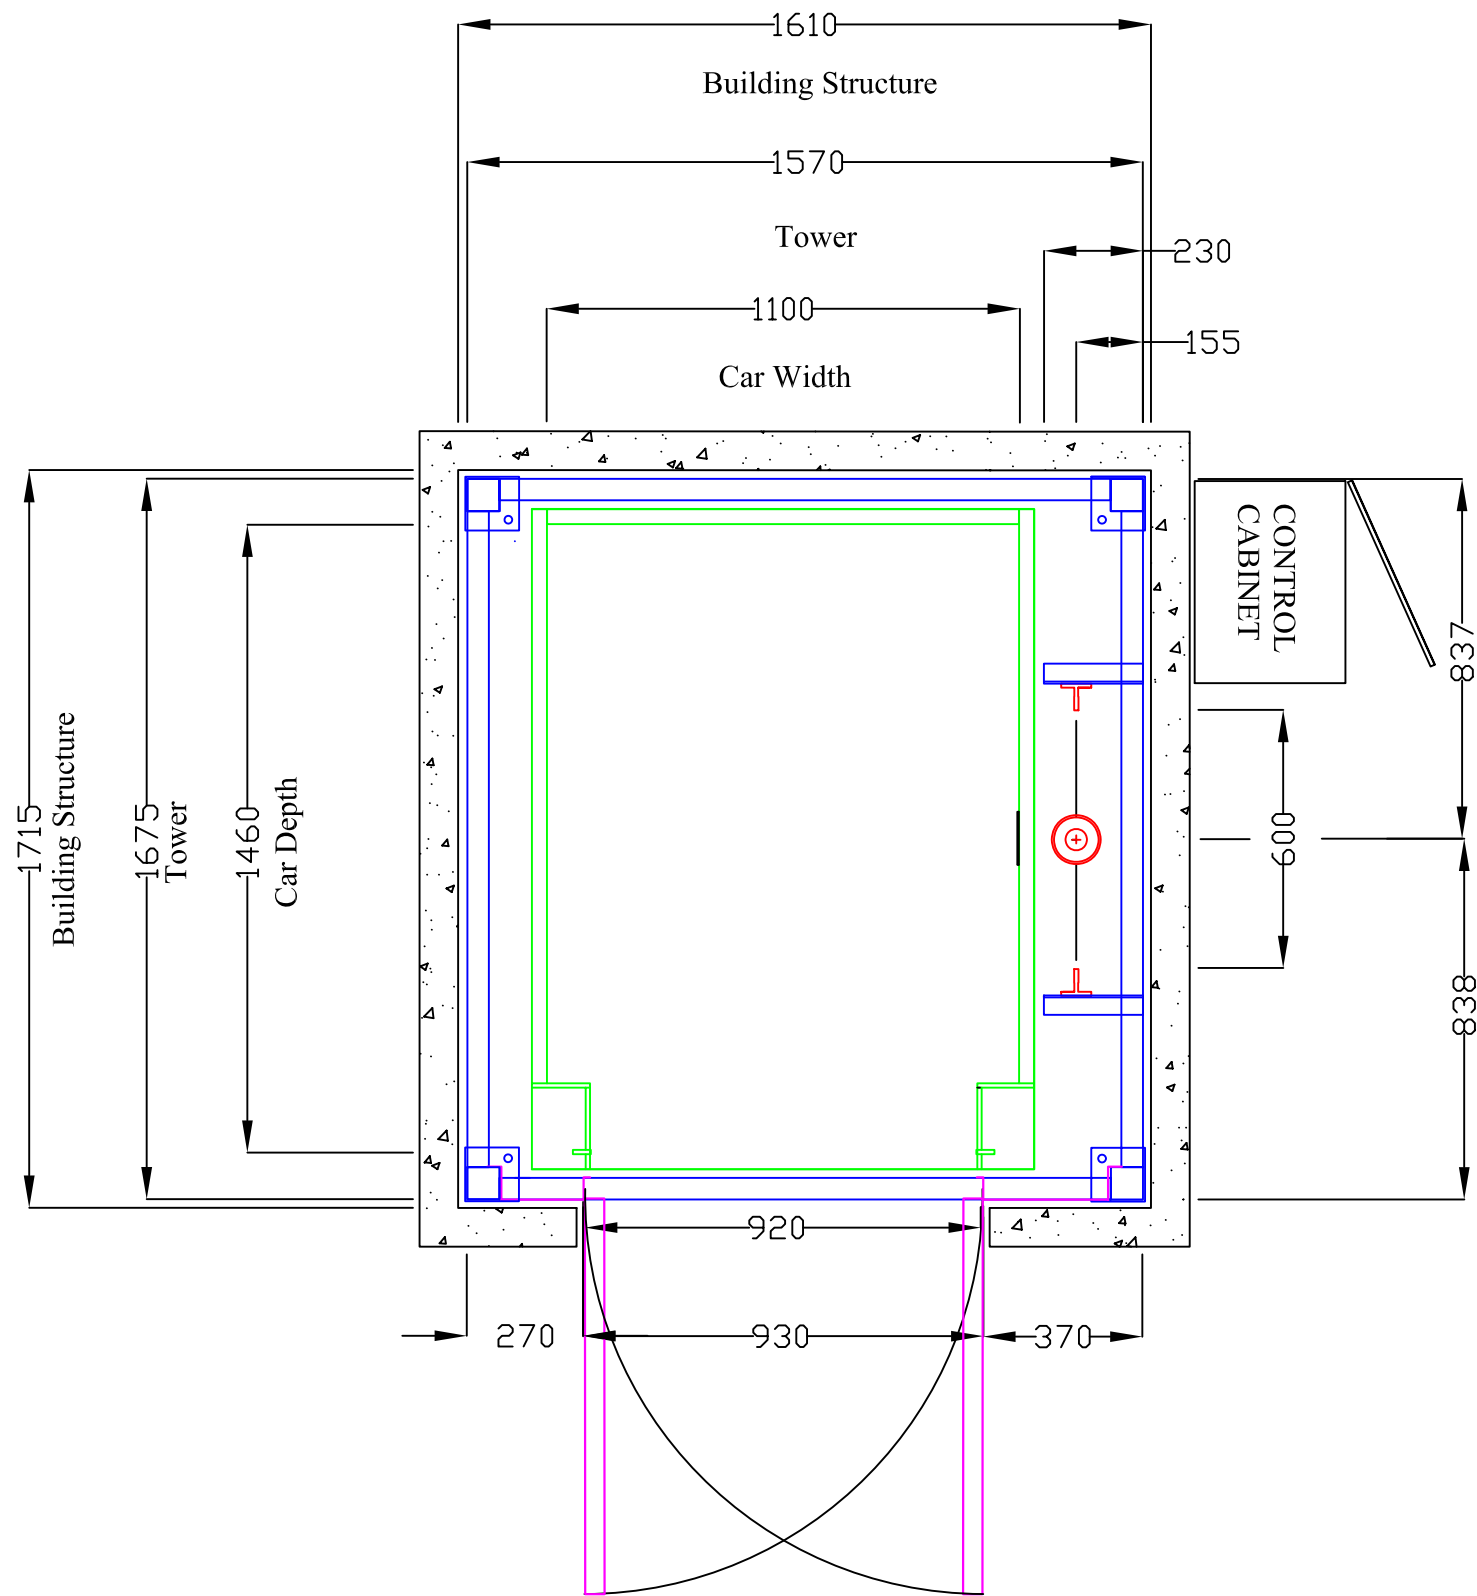

Levels Served:  
1 & 2

APPROVAL FOR MANUFACTURE:  
CLIENT APPROVAL  
Signature: \_\_\_\_\_  
Name: \_\_\_\_\_  
Date: \_\_\_\_\_

Rev.No.	Rev. Note	Rev. Date	Checked By	Signature

<b>EDS</b>	Drawing No.	202-0	Date: 30/03/04
	Drawing Title:	Layout RL320	